


2019 WOMADELAIDE SPEED RESTRICTIONS AND TRAFFIC CONTROL PLAN

FROME ROAD - PLAN 1

1500 FRIDAY 8 MARCH - 0200 SATURDAY 9 MARCH
1000 SATURDAY 9 MARCH - 0200 SUNDAY 10 MARCH
1000 SUNDAY 10 MARCH - 0200 MONDAY 11 MARCH
1000 MONDAY 11 MARCH - 0200 TUESDAY 12 MARCH

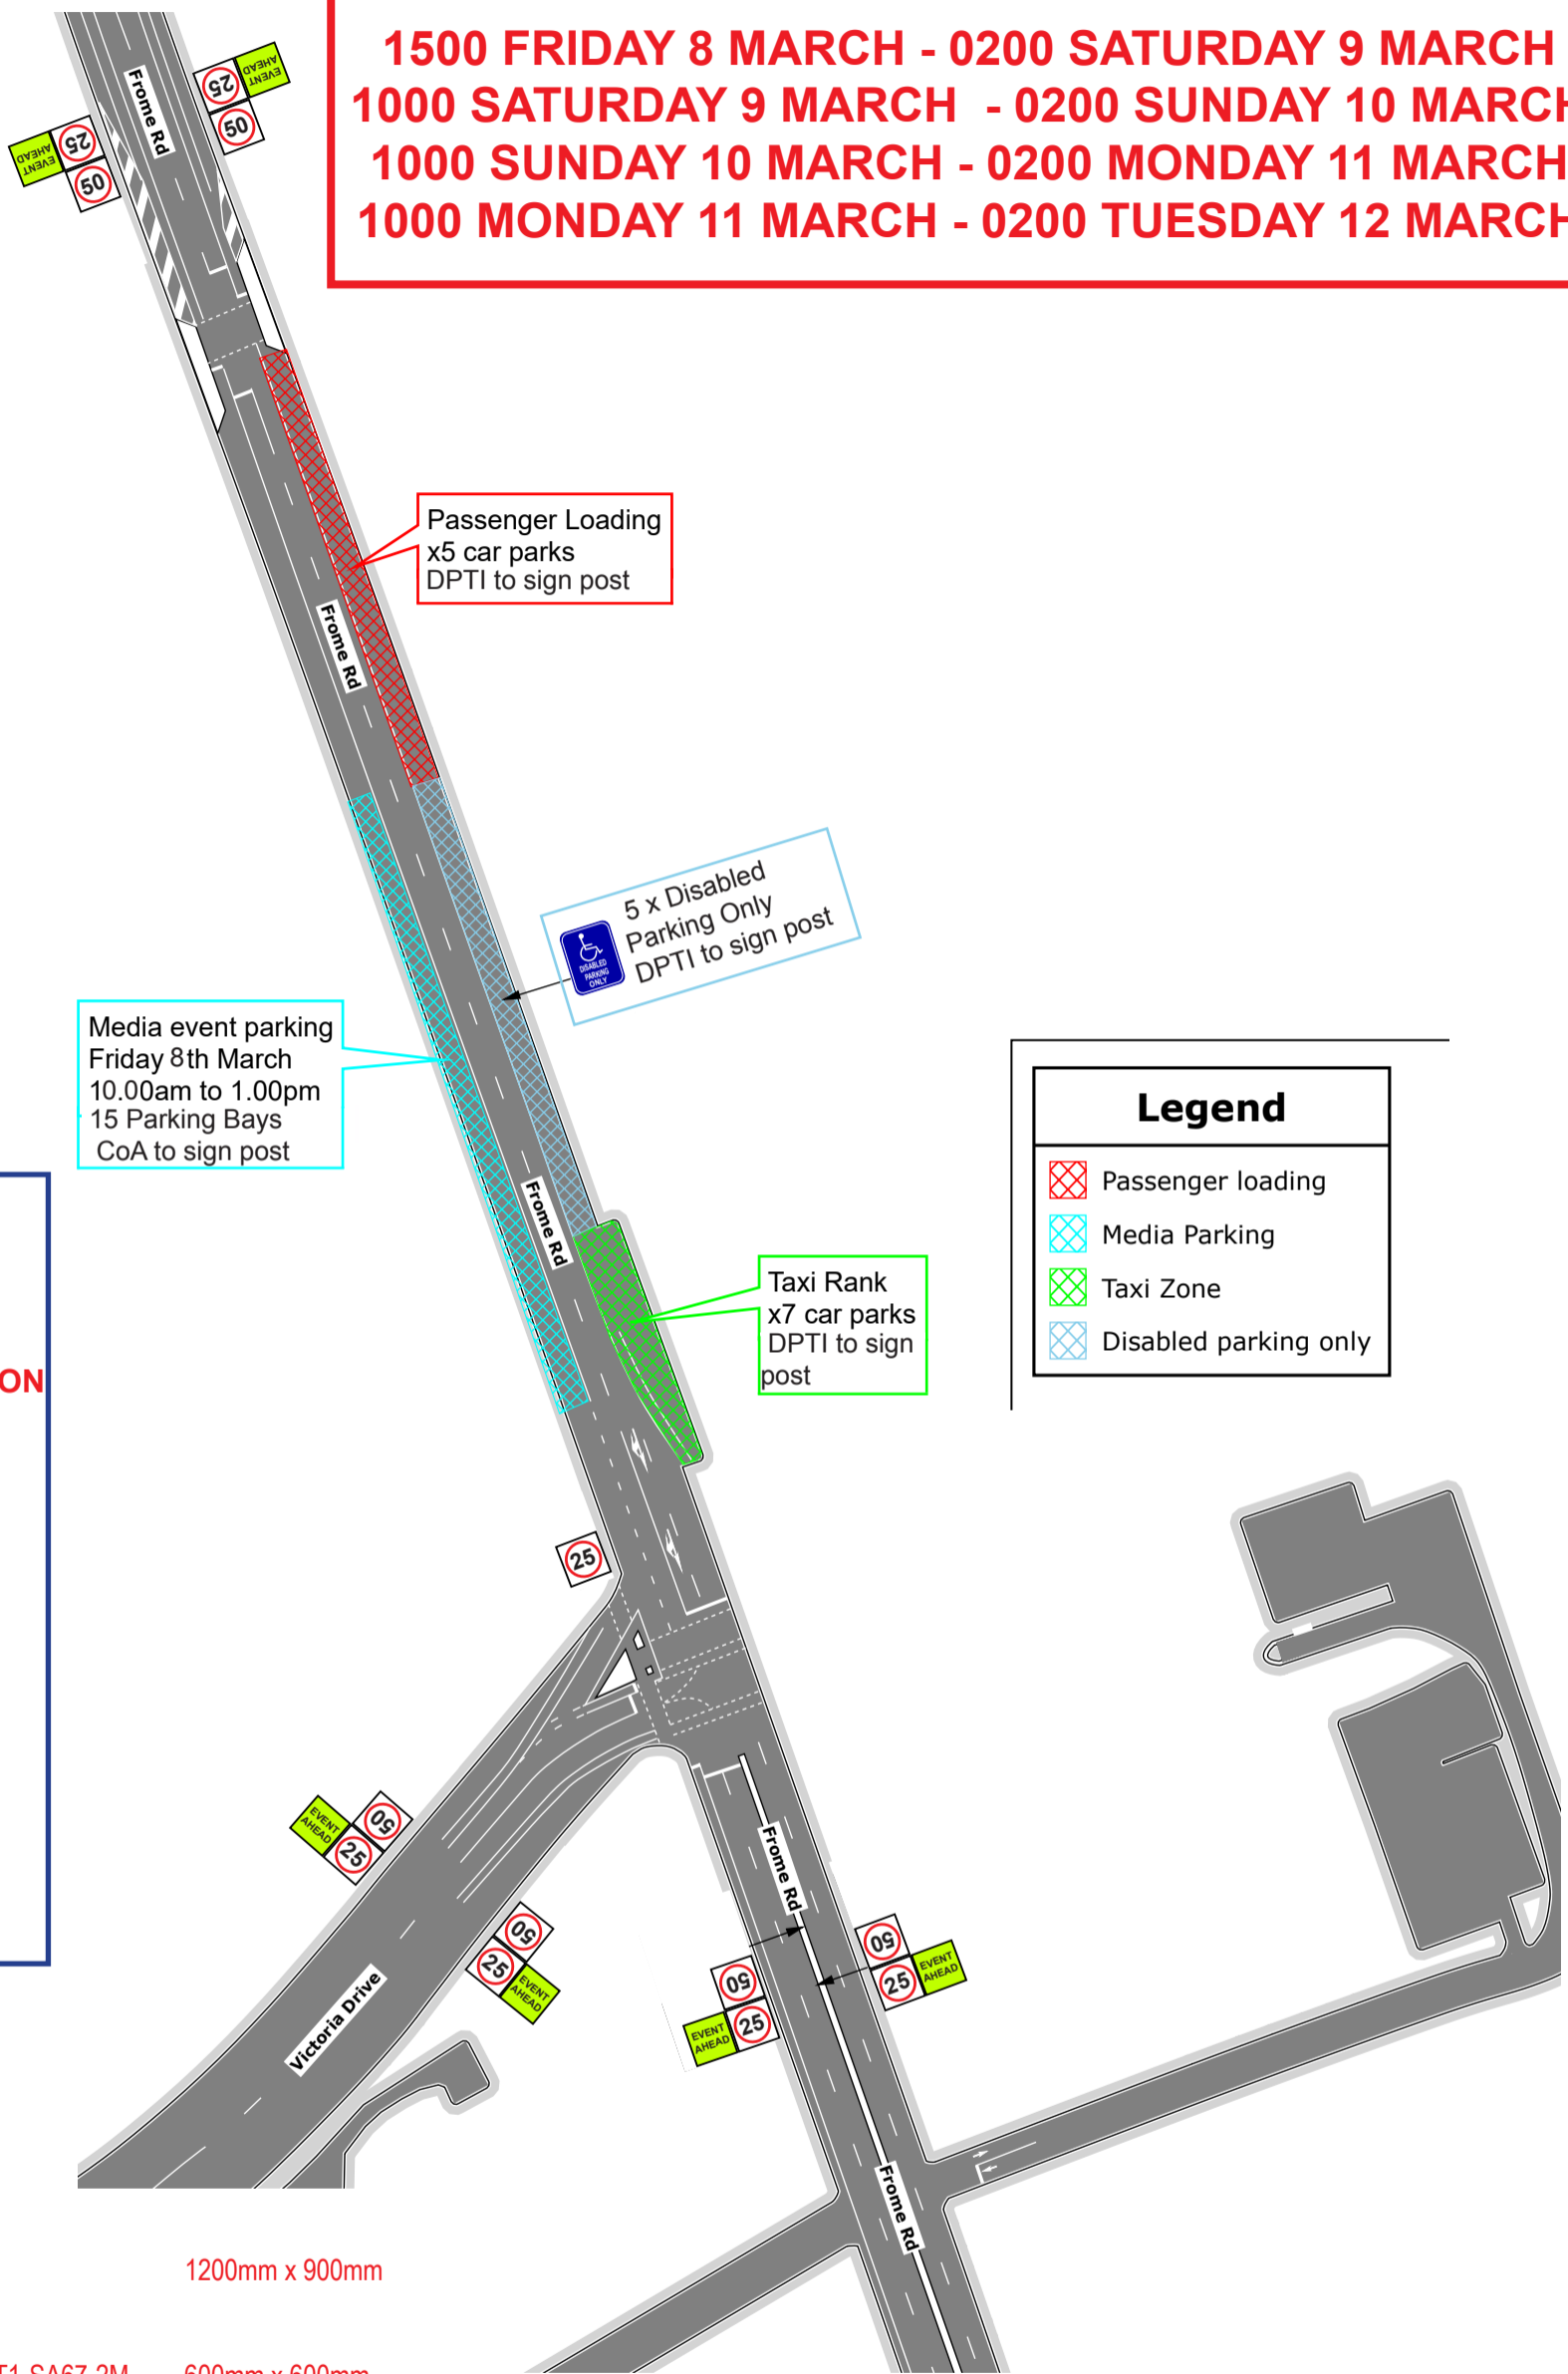

PARKING SIGNAGE INSTALLATION TIMES

COA TEMPORARY PARKING CONTROLS TO BE INSTALLED ON THURSDAY 7 MARCH 2019

PASSENGER LOADING/ DISABLED PARKING / TAXI RANK SIGNAGE REQUIRED:
 FRIDAY 8 MARCH
 SATURDAY 9 MARCH
 SUNDAY 10 MARCH
 MONDAY 11 MARCH

MEDIA EVENT PARKING SIGNAGE REQUIRED:
 FRIDAY 8 MARCH ONLY

Legend

- Passenger loading
- Media Parking
- Taxi Zone
- Disabled parking only

SIGNAGE USED

6	MULTI FRAME		1200mm x 900mm
12	MULTI / METAL SIGN LEGS		
1	SINGLE FRAME		
6	SIGN - EVENT AHEAD	T1-SA67-2M	600mm x 600mm
7	SIGN - SPEED SYMBOL 25KM	R4-1 25KM	600mm x 600mm
6	SIGN - SPEED SYMBOL 50KM	R4-1 50KM	600mm x 600mm
14	700MM ORANGE TRAFFIC CONES		
14	8KG RUBBER WEIGHTS		

SITE CONTACT
 FORMILE EVENTS
 ABN: 156 355 716
 IAN FORSTER
 M: 0439 864 310
 E: ian.forster@formile.com.au
 W: formile.com.au

